
FINAL CONCEPT DESIGN GENERAL ARRANGEMENT PLAN





© Range Consulting All Rights Reserved.
This document is produced by Range Consulting solely for the benefit of and use by the client in accordance with the terms of the retainer. Range Consulting does not and shall not assume any responsibility or liability whatsoever to any third party arising out of any use or reliance by third party on the content of this document

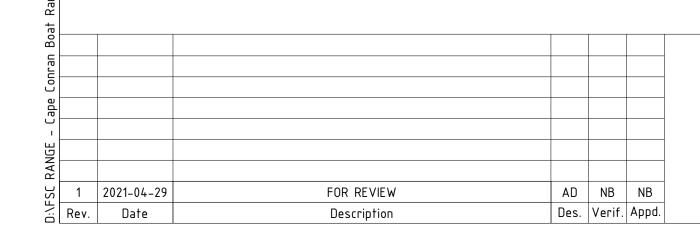

Drawn	ВВ	Date	Client
Checked	GS	Date	Proje
Designed	AD	Date	
Verified	NB	Date	Title
Approved	NB		

ETTER BOATING VICTORIA									
APE CONRAN BOATING RAMP UPGRADE	FOR REVIEW								
			Scale 1 : 200	Size	A1				
INAL CONCEPT DESIGN – GENERAL ARRAGEMENT LAN	Drawing Number				Revision				
	011				1				