


ST LEONARDS BOAT RAMP FACILITY UPGRADE STRUCTURAL PACKAGE - STAGE 1



3D ISOMETRIC VIEW (STAGE 1)

STRUCTURAL DRAWING REGISTER	
DRAWING NUMBER	DRAWING NAME
210228-STR-DRG-001	LOCALITY PLAN AND DRAWING INDEX
210228-STR-DRG-002	GENERAL NOTES - SHEET 1 OF 3
210228-STR-DRG-003	GENERAL NOTES - SHEET 2 OF 3
210228-STR-DRG-004	GENERAL NOTES - SHEET 3 OF 3
210228-STR-DRG-010	EXISTING SITE LAYOUT PLAN
210228-STR-DRG-011	STAGING PLAN
210228-STR-DRG-012	DEMOLITION PLAN
210228-STR-DRG-013	GENERAL ARRANGEMENT LAYOUT
210228-STR-DRG-014	PILE LAYOUT (STAGE 1)
210228-STR-DRG-015	PILE SCHEDULE (STAGE 1)
210228-STR-DRG-030	LONGITUDINAL SECTIONS SHEET 1 OF 2 (STAGE 1)
210228-STR-DRG-031	LONGITUDINAL SECTIONS SHEET 2 OF 2 (STAGE 1)
210228-STR-DRG-032	TYPICAL DETAILS - SHEET 1 OF 4 (STAGE 1)
210228-STR-DRG-033	TYPICAL DETAILS - SHEET 2 OF 4 (STAGE 1)
210228-STR-DRG-034	TYPICAL DETAILS - SHEET 3 OF 4 (STAGE 1)
210228-STR-DRG-035	TYPICAL DETAILS - SHEET 4 OF 4 (STAGE 1)
210228-STR-DRG-040	MAIN JETTY APPROACH CONNECTION DETAILS - SHEET 1 OF 2
210228-STR-DRG-041	MAIN JETTY APPROACH CONNECTION DETAILS - SHEET 2 OF 2
210228-STR-DRG-042	SCOUR PROTECTION DETAILS
210228-STR-DRG-045	PILE AND PILE PLUG DETAILS
210228-STR-DRG-050	WAVE SCREEN DETAILS SHEET 1 OF 3
210228-STR-DRG-051	WAVE SCREEN DETAILS SHEET 2 OF 3
210228-STR-DRG-052	WAVE SCREEN DETAILS SHEET 3 OF 3
210228-STR-DRG-054	SIGNAGE DETAILS

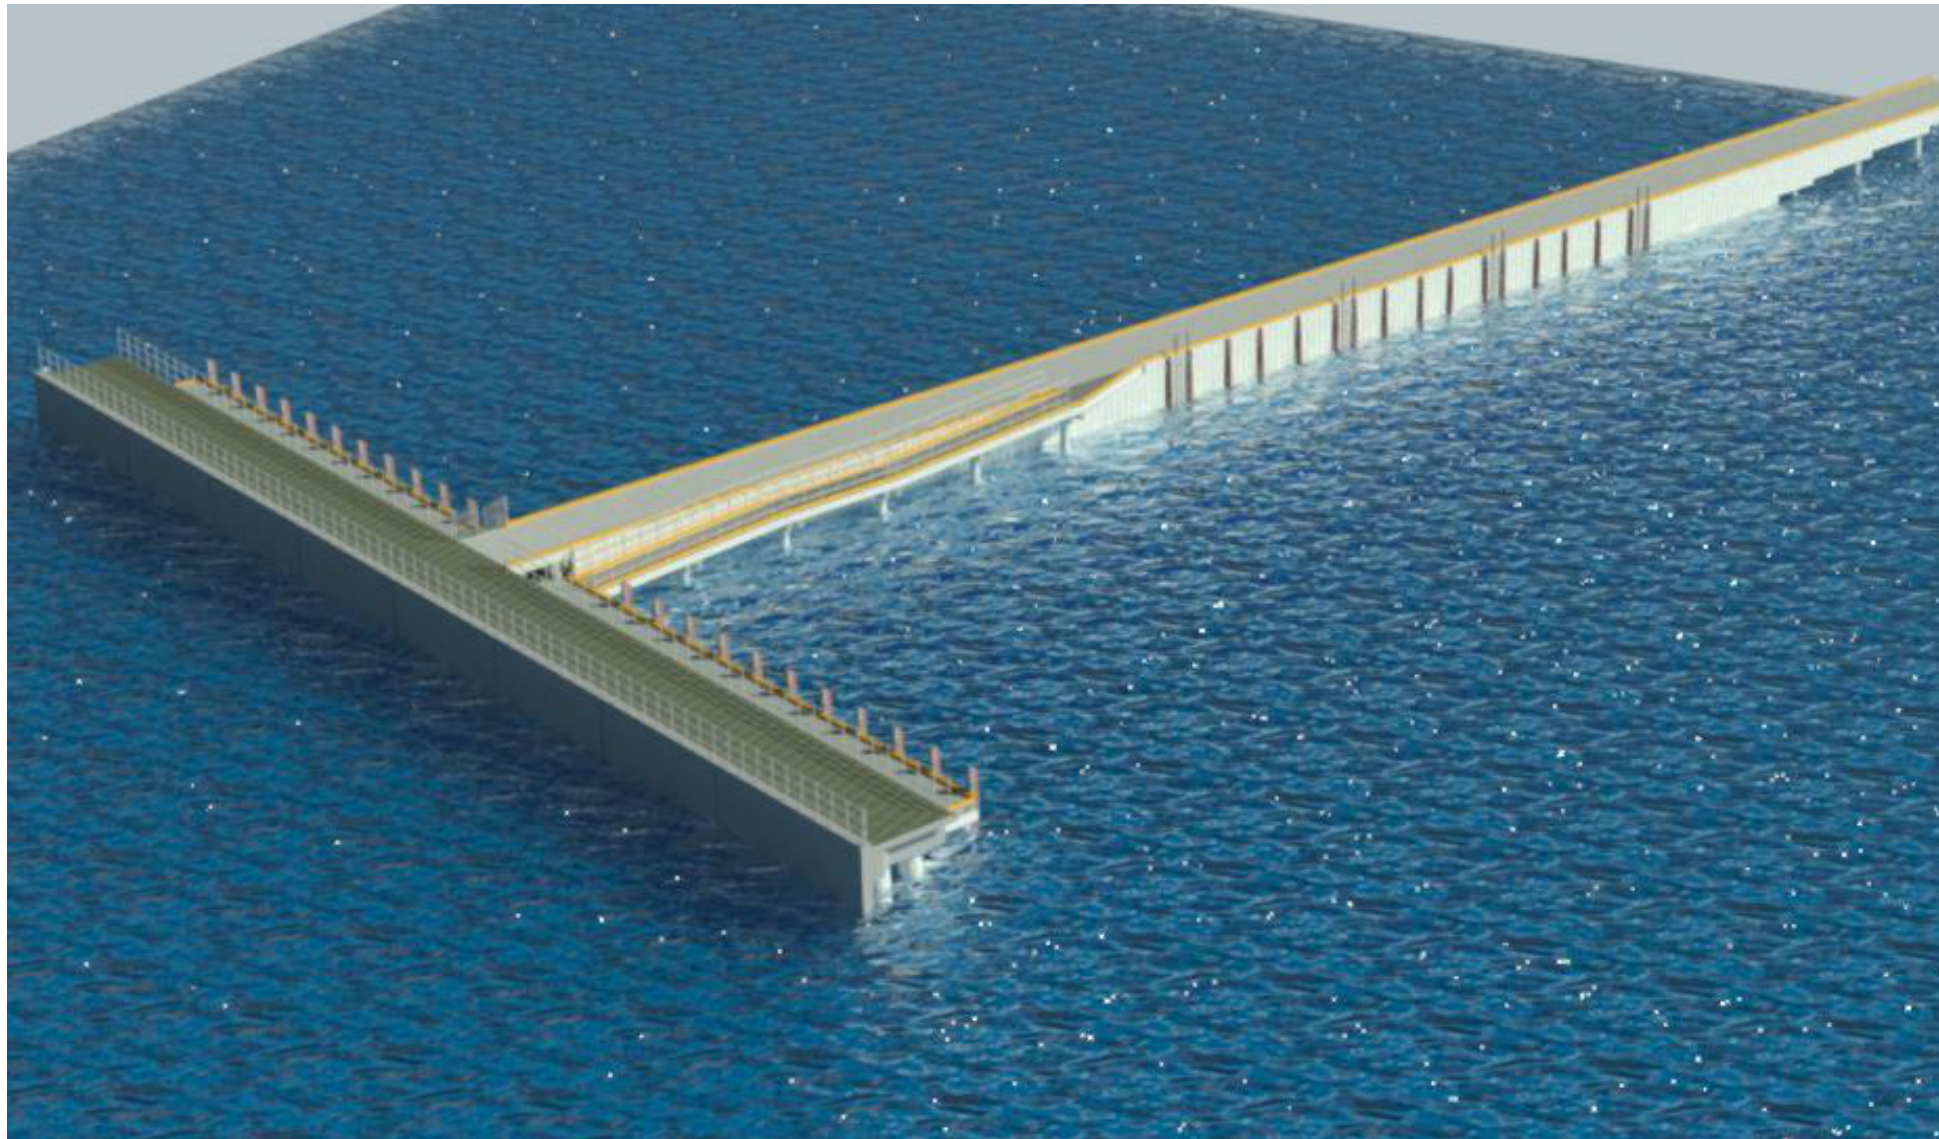

LOCALITY PLAN

REV.	DATE	DESCRIPTION	DES.	VER.	APPD.
1	16-05-2024	ISSUED FOR CONSTRUCTION	MP	AD	AD
E	18-12-2023	TENDER	MP	AD	NB
D	28-11-2023	TENDER	MP	AD	NB
C	31-10-2023	DETAILED DESIGN	MP	AD	NB
B	12-09-2023	PRELIMINARY DESIGN	MP	NB	NB
A	28-03-2023	PRELIMINARY DESIGN	MP	NB	NB

CLIENT

© RANGE CONSULTING ALL RIGHTS RESERVED. THIS DOCUMENT IS PRODUCED BY RANGE CONSULTING SOLELY FOR THE BENEFIT OF AND USE BY THE CLIENT IN ACCORDANCE WITH THE TERMS OF THE RETAINER. RANGE CONSULTING DOES NOT AND SHALL NOT ASSUME ANY RESPONSIBILITY OR LIABILITY WHATSOEVER TO ANY THIRD PARTY ARISING OUT OF ANY USE OR RELIANCE BY THIRD PARTY ON THE CONTENT OF THIS DOCUMENT

ABN 97 644 068 344,
LEVEL 1, 355 Bridge Rd,
Richmond VIC Australia 3121.
Phone 1300 372 477
Email: projects@fsc-range.com
Web: www.fsc-range.com

DRAWN	EU	16-05-2024
CHECKED	LIP	16-05-2024
DESIGNED	MP	16-05-2024
VERIFIED	AD	16-05-2024
APPROVED	AD	16-05-2024

CLIENT	BETTER BOATING VICTORIA
PROJECT	ST LEONARDS BOAT RAMP UPGRADE
TITLE	LOCALITY PLAN AND DRAWING INDEX

STATUS	FOR CONSTRUCTION	
SCALE	N.T.S.	SIZE A3
DRAWING NUMBER	210228-STR-DRG-001	REV 1